


AERODROME GROUND MOVEMENT  
 AND AIRCRAFT PARKING CHART - ICAO

TWR 118.3  
 GND 121.8  
 ATIS 134.2

OSH, KYRGYZSTAN  
 OSH

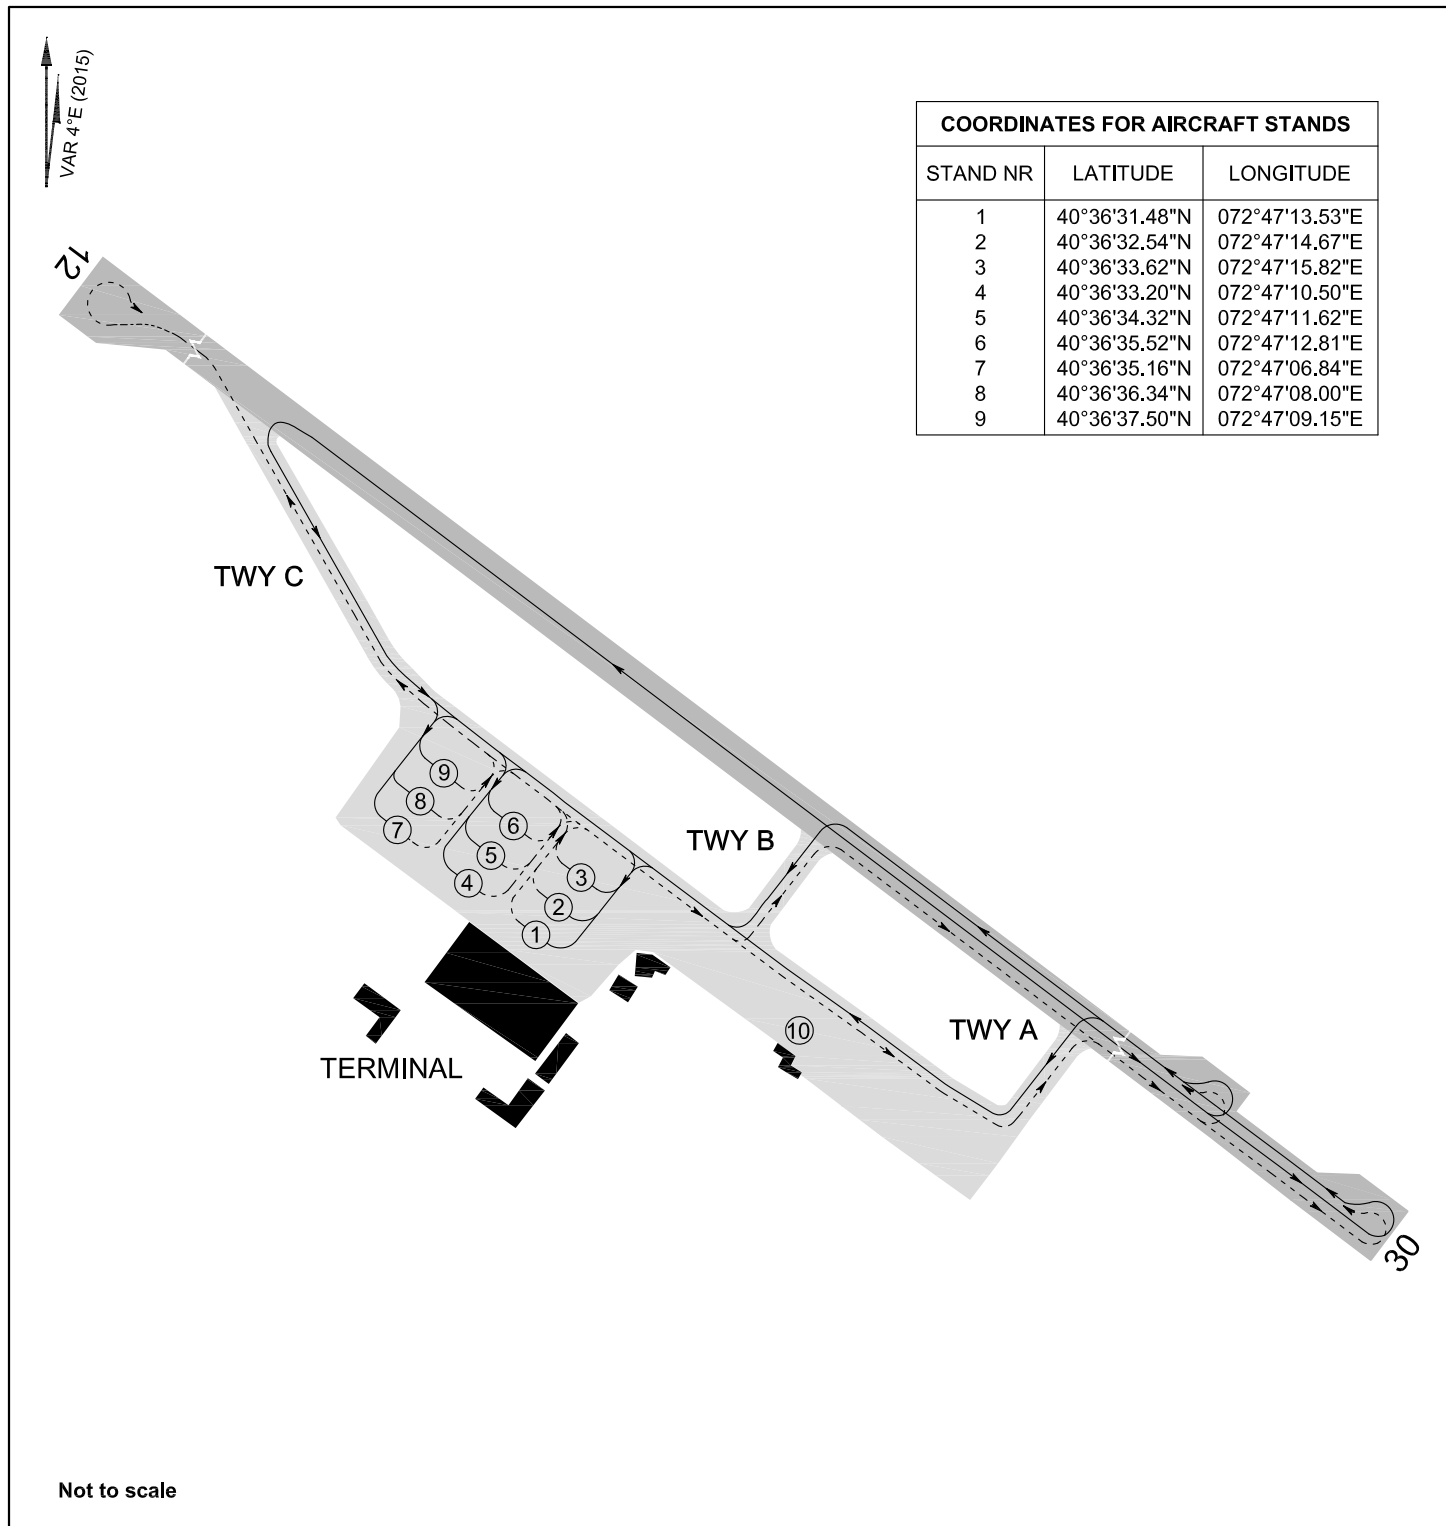

**APRON:**

Surface: Asphalt-Concrete  
 Strength: Stands: 1-3 - PCN 35/F/B/X/T  
 4-9 - PCN 42/F/B/X/T  
 10 - PCN 50/F/B/X/T

**TAXIWAYS:**

Width: A - 23m  
 B - 23m  
 C - 23m  
 Surface: A, B, C - Asphalt-Concrete  
 Strength: TWY A - PCN 50/F/B/X/T  
 TWY B - PCN 44/F/B/X/T  
 TWY C - PCN 50/F/B/X/U

**STANDS:**

1-2 - A-319, A-320, B-737-200, B-737-500, B-737-600, B-737-700.  
 3 - A-319, A-320, B-737-200, B-737-400, B-737-500, B-737-600, B-737-700, B-737-800.  
 4-9 - Tu-154, An-12, IL-76, A-319, A-320, A-330, B-737-400, B-737-200, B-737-800, B-757-200.  
 10 - F-30

CHANGE: PCN