


AERODROME GROUND MOVEMENT  
AND AIRCRAFT PARKING CHART - ICAO

TWR 118.5

KYRGYZSTAN  
KARAKOL

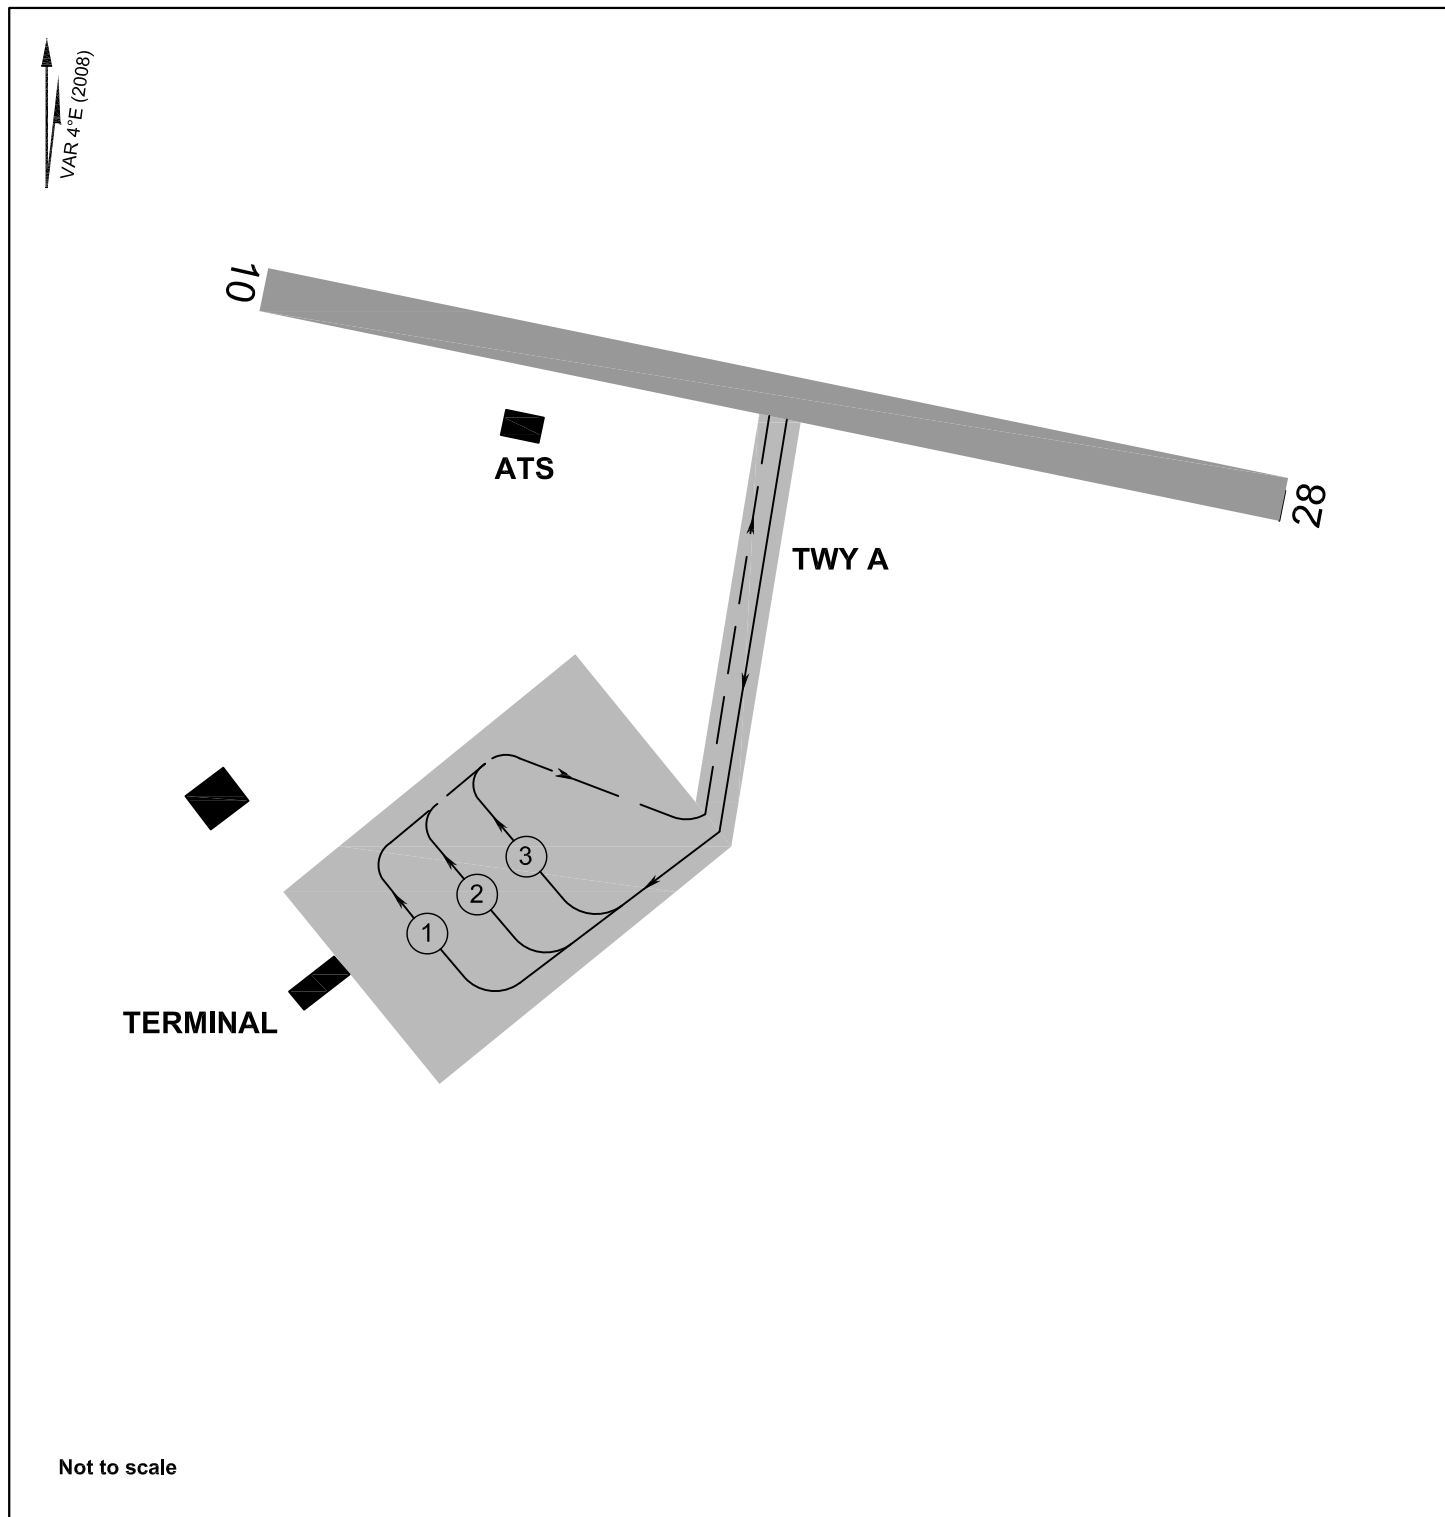

**APRON:**

Surface: - Asphalt-Concrete  
Strength: Stands 1-3 - PCN 15/F/B/Y/T

**TAXIWAY A:**

Width: - 20m  
Surface: - Asphalt-Concrete  
Strength: - PCN 12/F/B/Y/T

**ACFT types:**

An-2, L-410, An-24, An-26,  
An-28, An-30, Yak-40,

**STANDS:**

1-3

CHANGE: Apron