


AERODROME GROUND MOVEMENT
AND AIRCRAFT PARKING CHART - ICAO

TWR 118.5

KYRGYZSTAN
KARAKOL

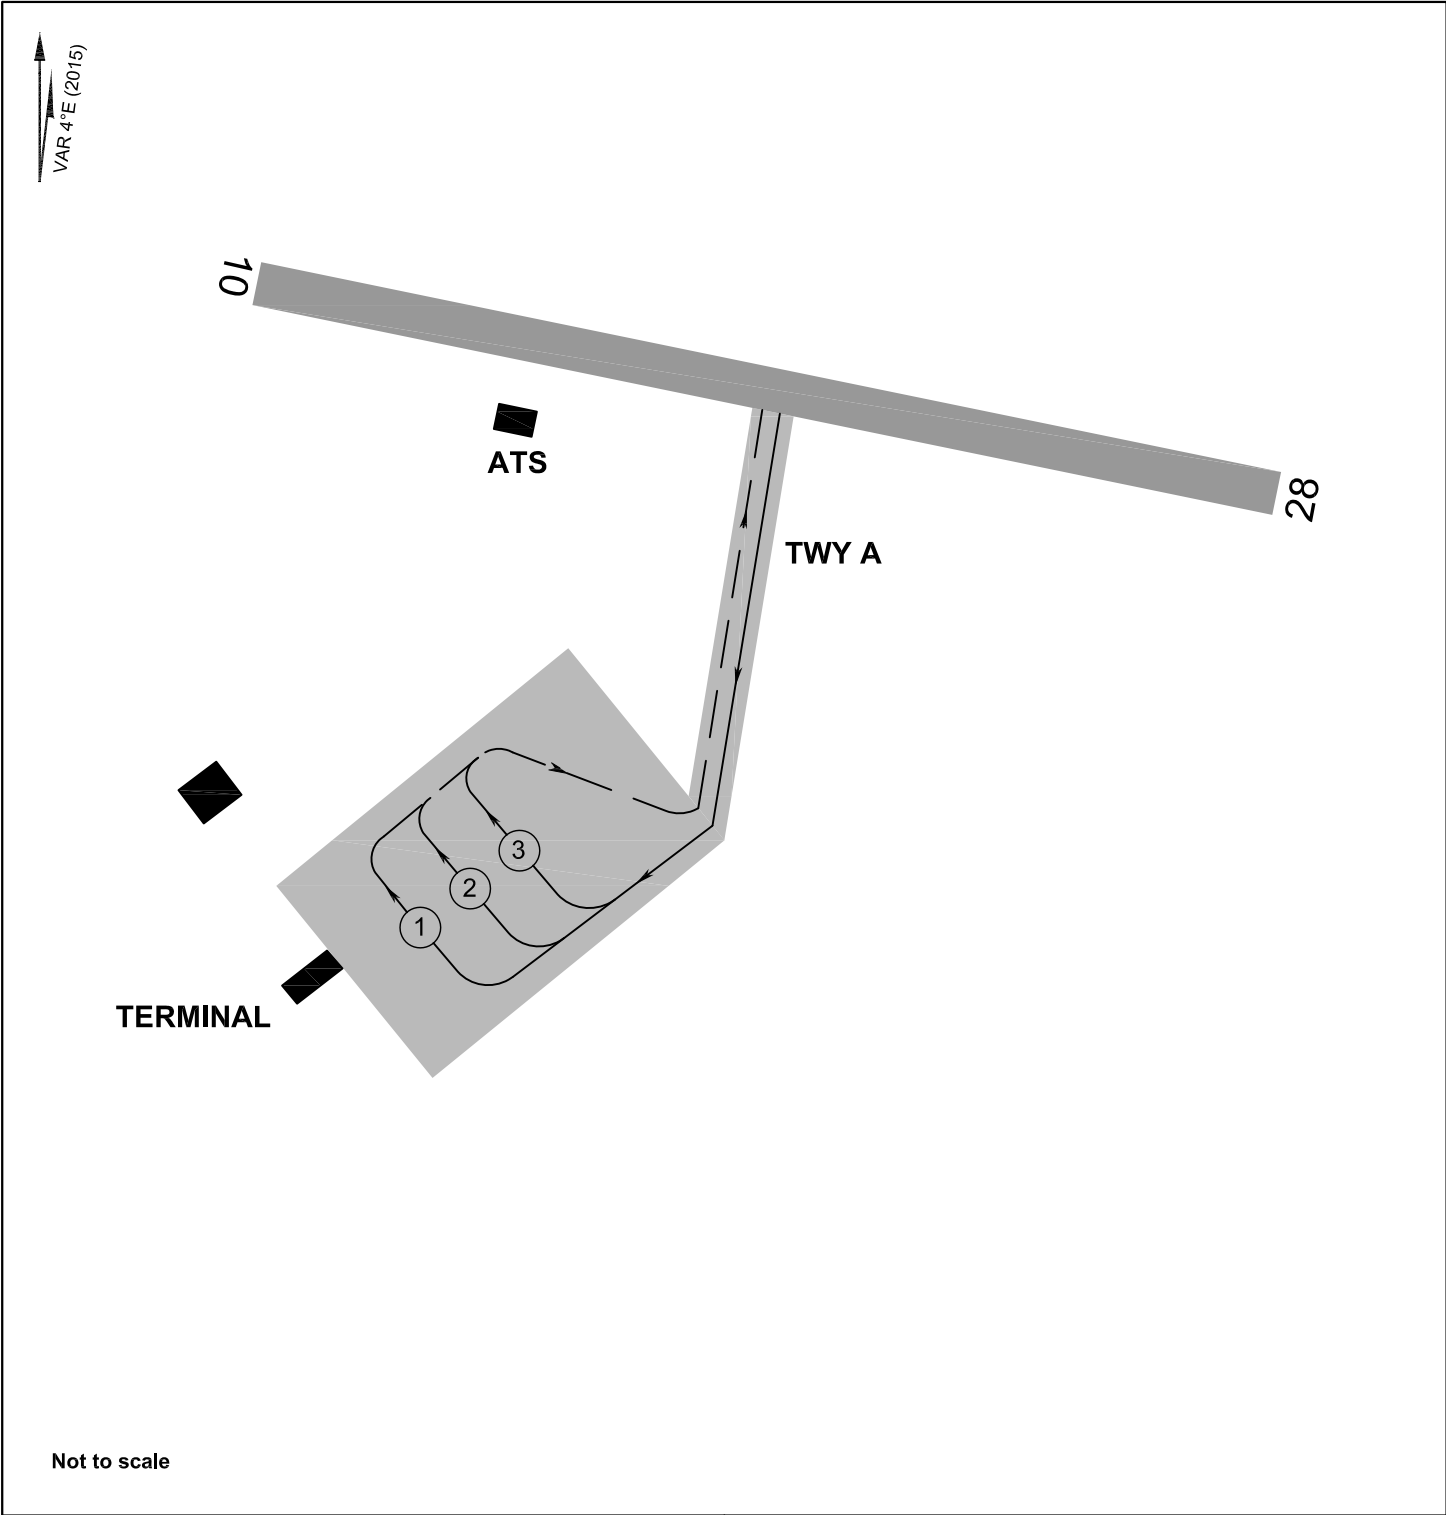

APRON: Surface: Strength: Stands 1-3	- Asphalt-Concrete - PCN 15/F/B/Y/T	ACFT types: An-2, L-410, An-24, An-26, An-28, An-30, Yak-40,	STANDS: 1-3
TAXIWAY A: Width: Surface: Strength:	- 20m - Asphalt-Concrete - PCN 12/F/B/Y/T		

CHANGE: headers and footers