


AERODROME GROUND MOVEMENT
AND PARKING AIRCRAFT PARKING CHART - ICAO

TOWER 118.5

JALAL-ABAD, KYRGYZSTAN
JALAL-ABAD

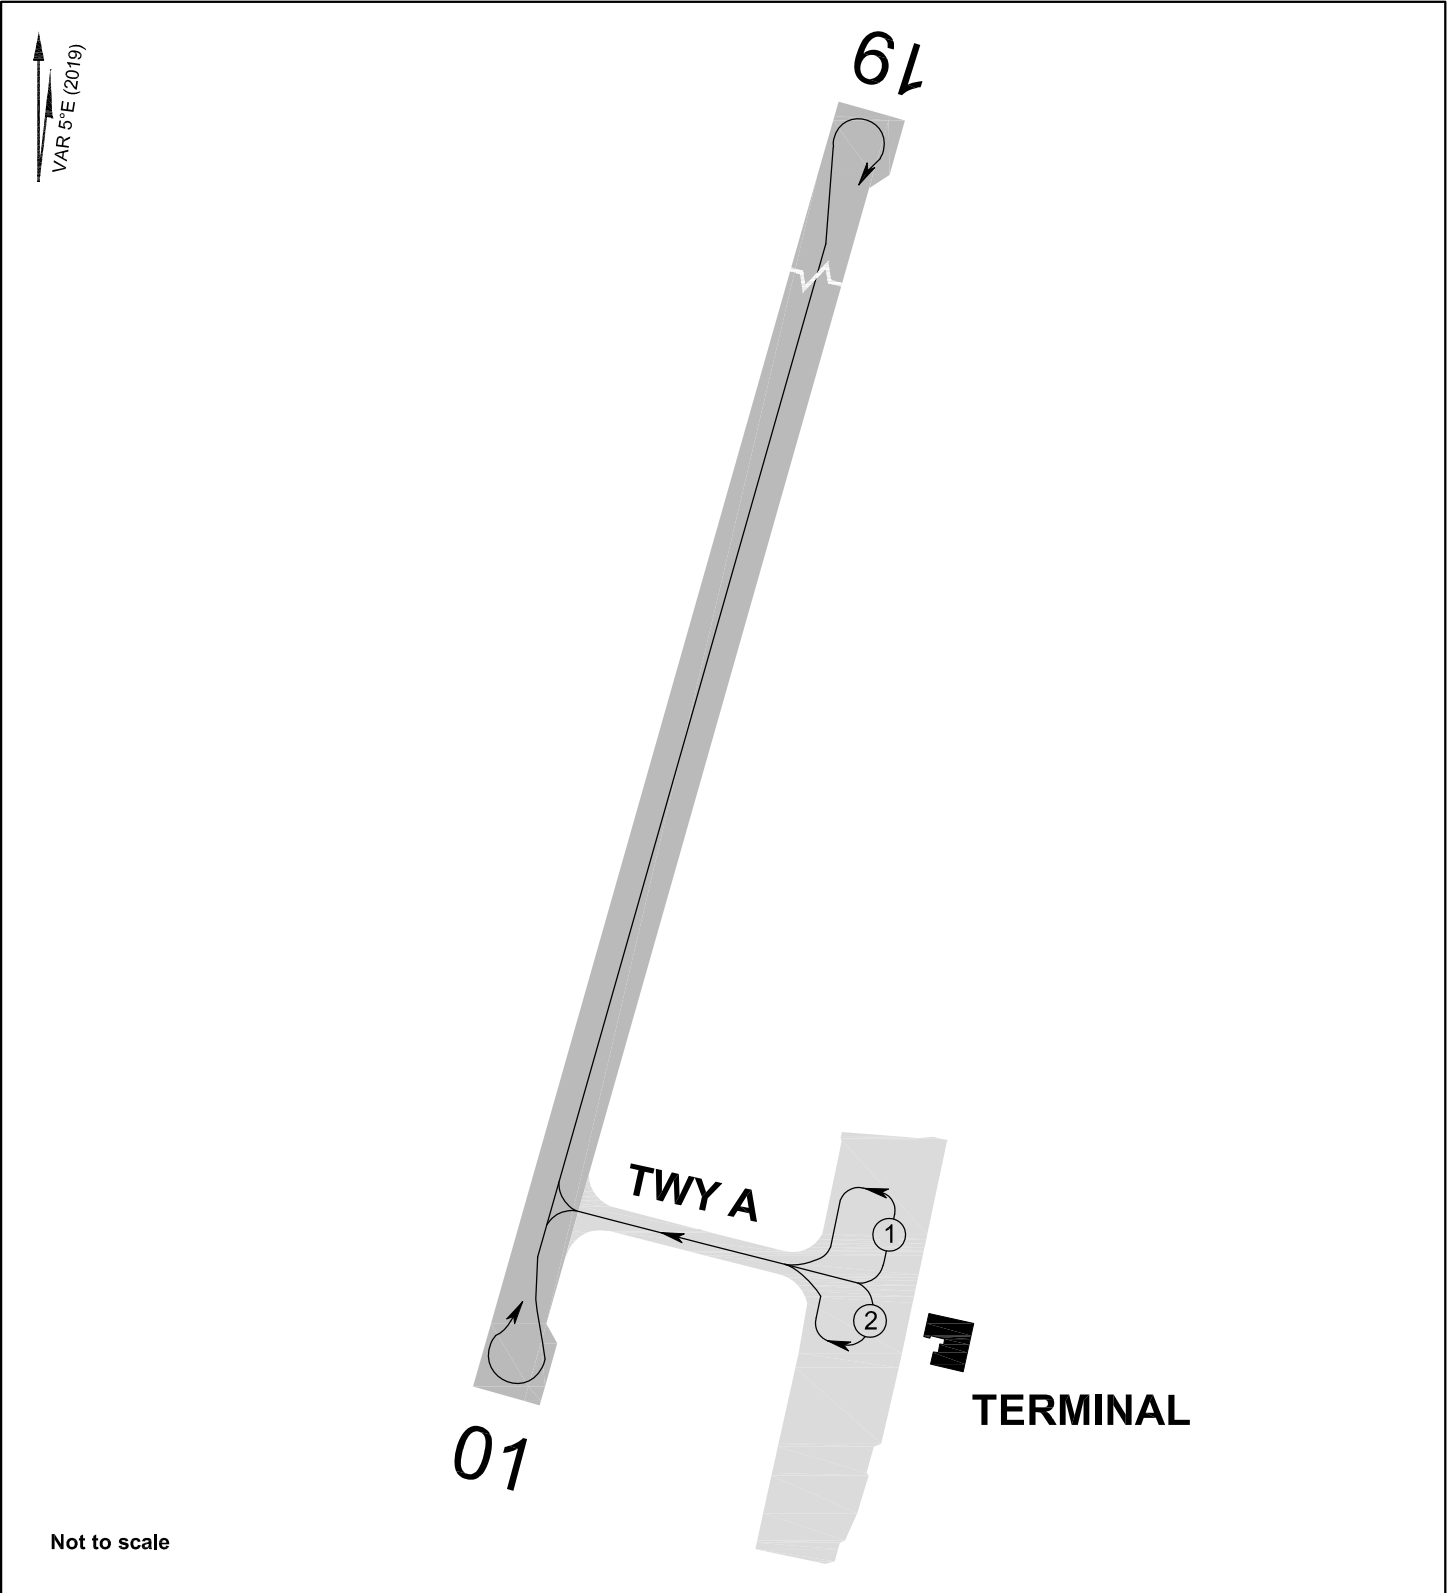

APRON: Surface: - Asphalt-Concrete Strength: Stands 1-2 - PCN 16/F/B/Y/T			ACFT types: BAE-146-200, Avro Rj-85, Dash-8-Q400 and below	STANDS: 1, 2												
TAXIWAY A: Width: - 14m Surface: - Asphalt-Concrete Strength: - PCN 21/F/B/Y/T																
<table border="1"><tr><th colspan="3">COORDINATES FOR AIRCRAFT STANDS</th></tr><tr><th>STAND NR</th><th>LATITUDE</th><th>LONGITUDE</th></tr><tr><td>1</td><td>40°56'16.68"N</td><td>072°58'40.37"E</td></tr><tr><td>2</td><td>40°56'15.48"N</td><td>072°58'40.04"E</td></tr></table>					COORDINATES FOR AIRCRAFT STANDS			STAND NR	LATITUDE	LONGITUDE	1	40°56'16.68"N	072°58'40.37"E	2	40°56'15.48"N	072°58'40.04"E
COORDINATES FOR AIRCRAFT STANDS																
STAND NR	LATITUDE	LONGITUDE														
1	40°56'16.68"N	072°58'40.37"E														
2	40°56'15.48"N	072°58'40.04"E														

CHANGE: New CHART