


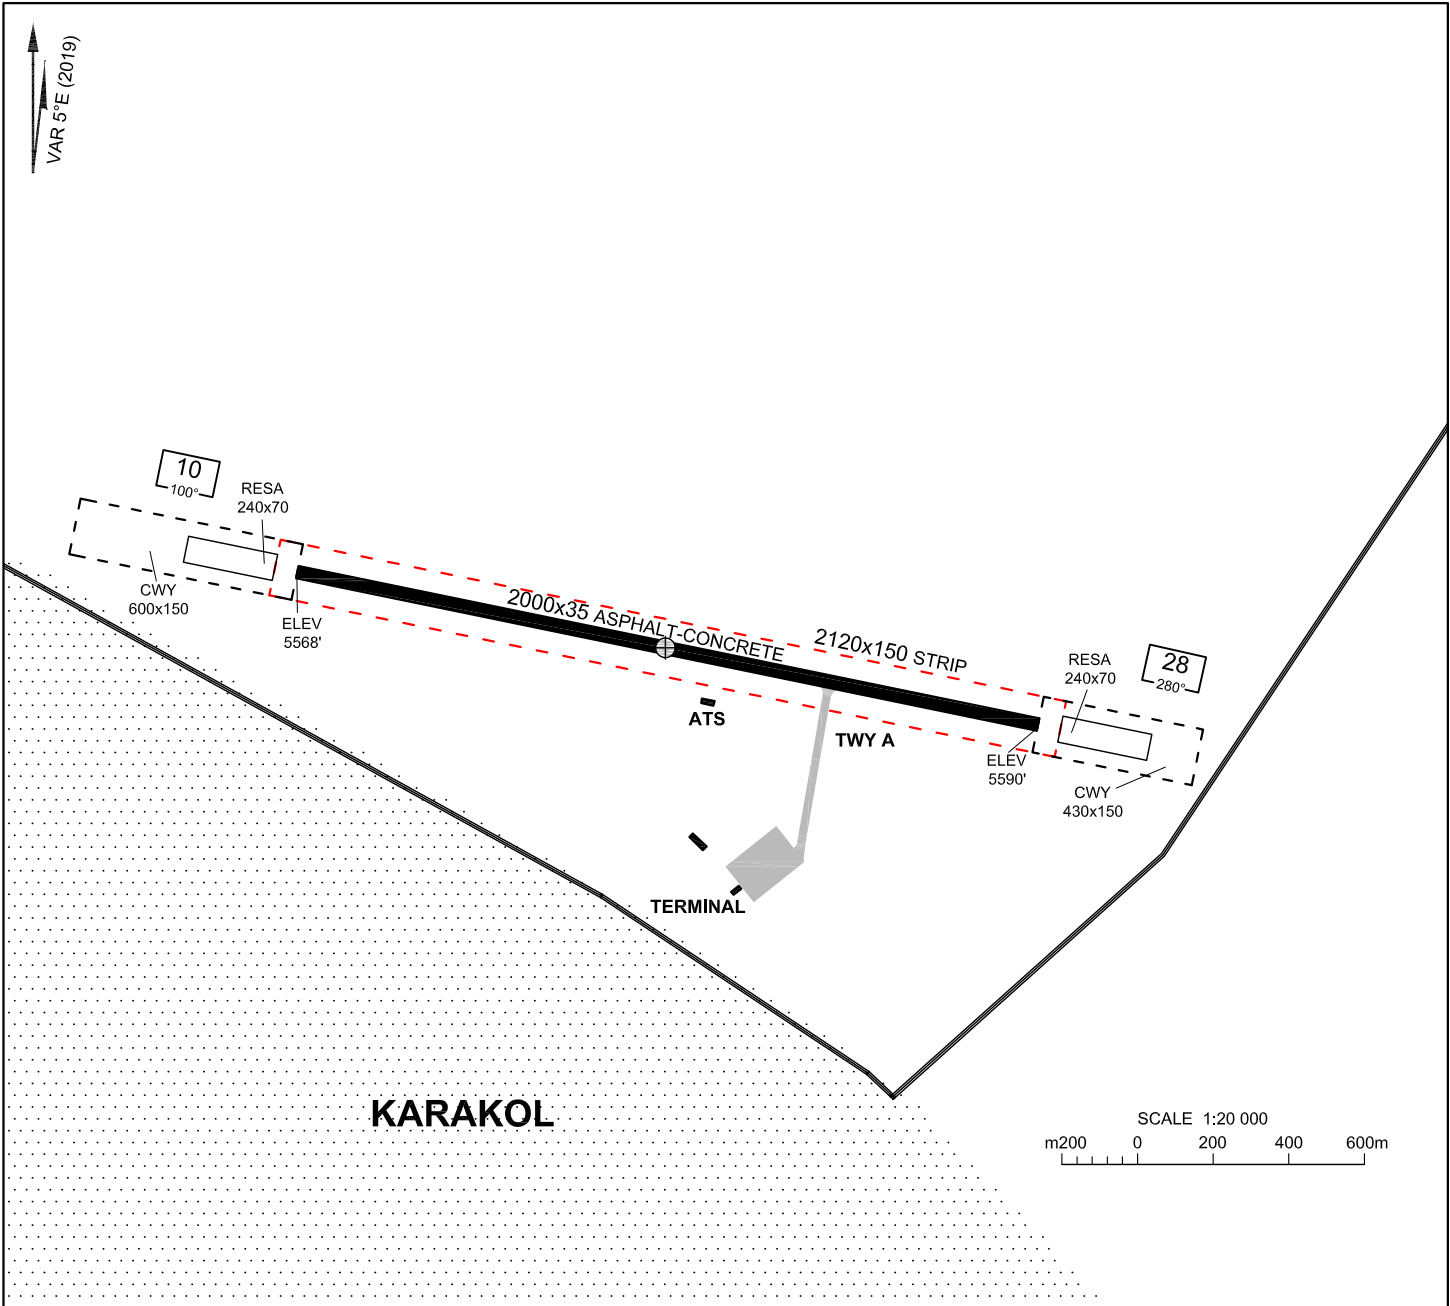

RWY	DIRECTION (TRUE)	THR	BEARING STRENGTH
10	103.93°	42°30'37"N 078°23'46"E	PCN 41/F/A/X/T
28	283.93°	42°30'22"N 078°25'11"E	

ELEVATIONS IN FEET
DIMENSIONS IN METRES
BEARINGS ARE MAGNETIC