


AERODROME GROUND MOVEMENT
 AND AIRCRAFT PARKING CHART - ICAO

TWR 129.7

BATKEN, KYRGYZSTAN
 BATKEN

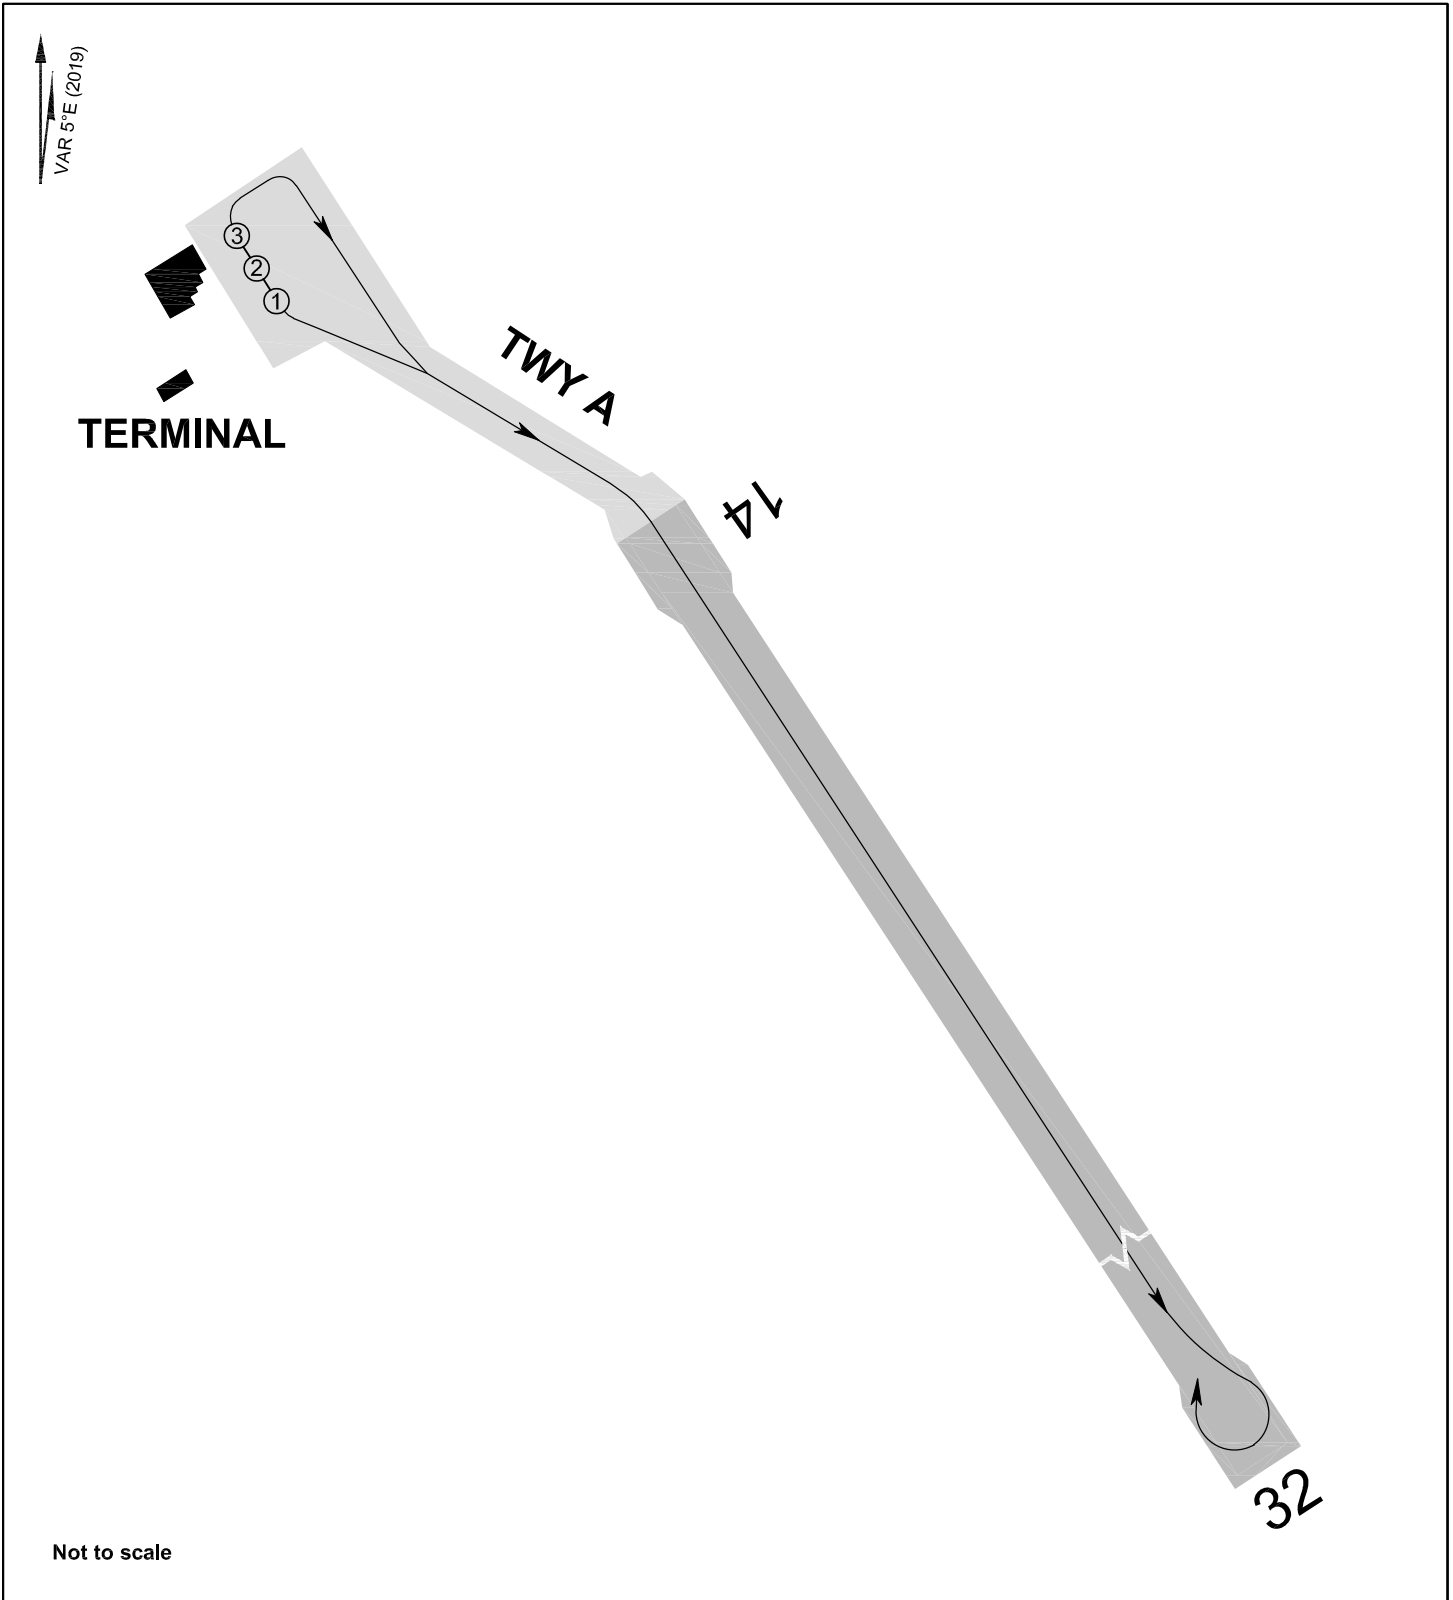

Apron:
 Surface: - Asphalt-Concrete
 Strength: Stand 1,2 - PCN 23/F/A/Y/T
 Stand 3 - PCN 21/F/A/Y/T

TWY A:
 Width: - 25m
 Surface: - Asphalt-Concrete
 Strength: - PCN 21/F/A/Y/T

Types of Aircrafts:
 BAE-146-200, Avro Rj-85 and below
 Stand: 1, 2

BAE-146-200, Avro Rj-85,
 Dash 8-Q400 and below
 Stand: 3

CHANGE: New CHART