


AERODROME GROUND MOVEMENT  
AND AIRCRAFT PARKING CHART - ICAO

TWR 133.0

KAZARMAN, KYRGYZSTAN  
KAZARMAN

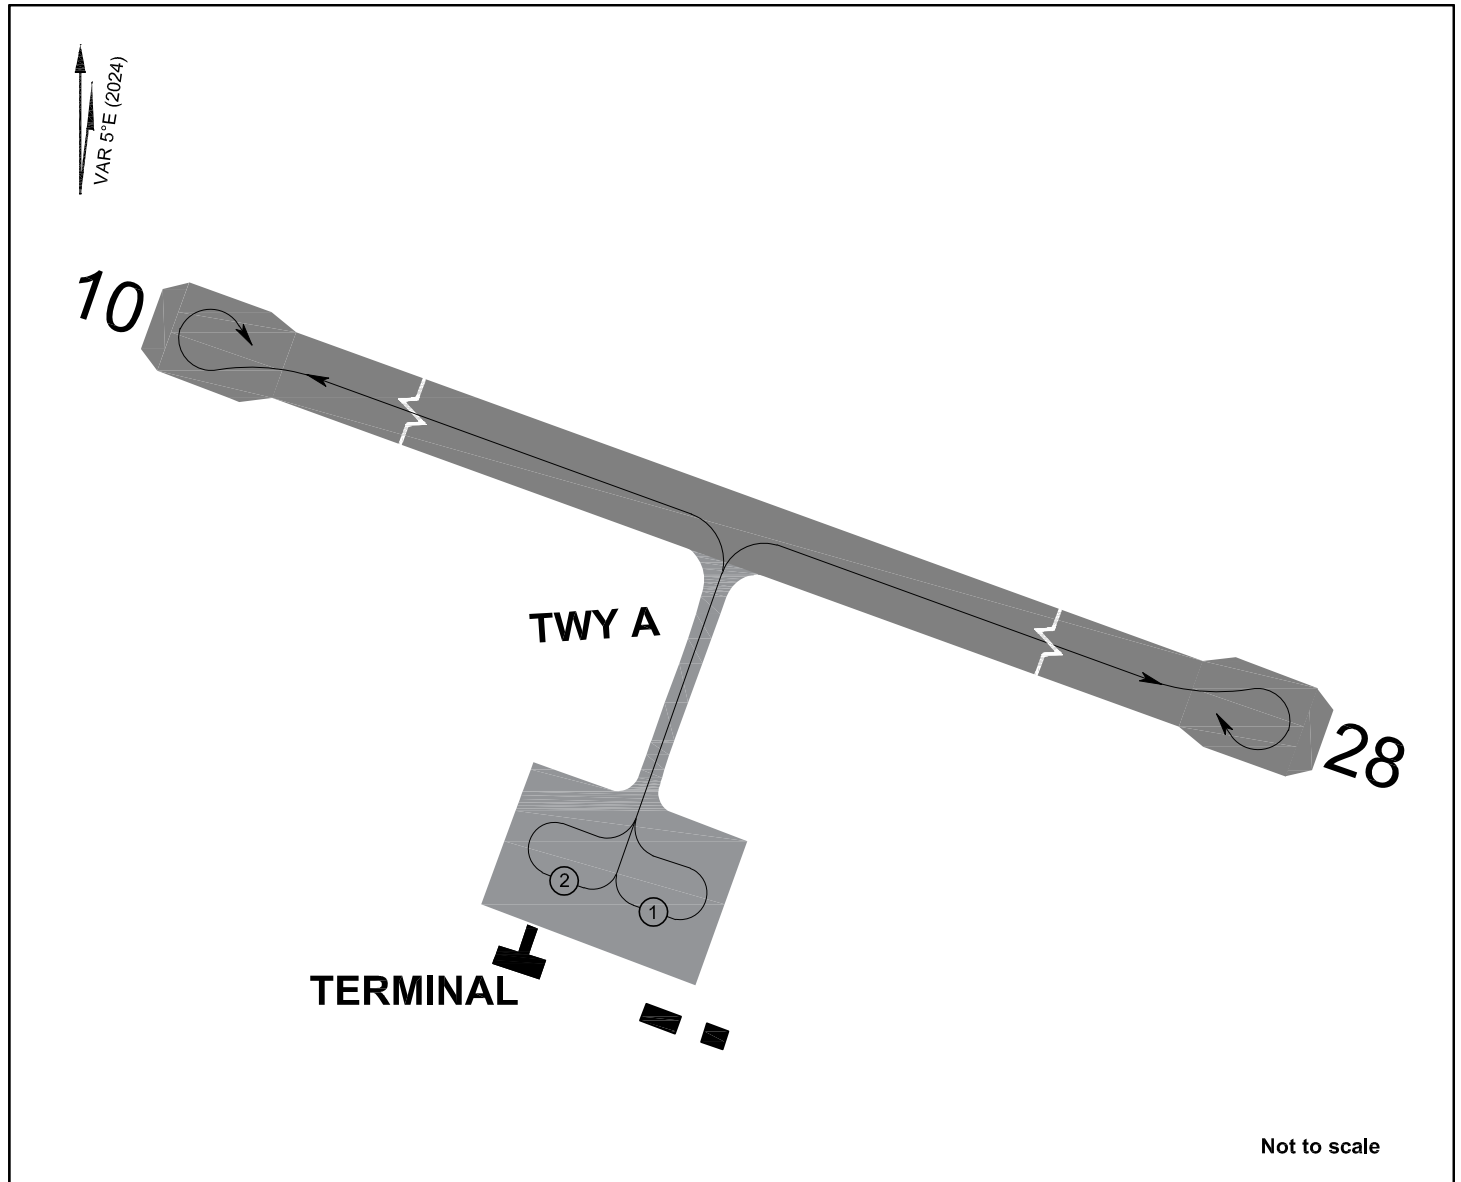

**Apron**  
Surface: - Asphalt-Concrete  
Strength: - PCN 19/F/C/Y/T

**TWY A:**  
Width: - 16m  
Surface: - Asphalt-Concrete  
Strength: - PCN 19/F/C/Y/T

**Types of Aircraft:**  
BAE-146-200, Avro RJ-85 and below

**Stand:**  
1, 2

| COORDINATES FOR AIRCRAFT STANDS |               |                |
|---------------------------------|---------------|----------------|
| STAND NR                        | LATITUDE      | LONGITUDE      |
| 1                               | 41°24'28.79"N | 074°02'39.19"E |
| 2                               | 41°24'29.51"N | 074°02'36.49"E |